


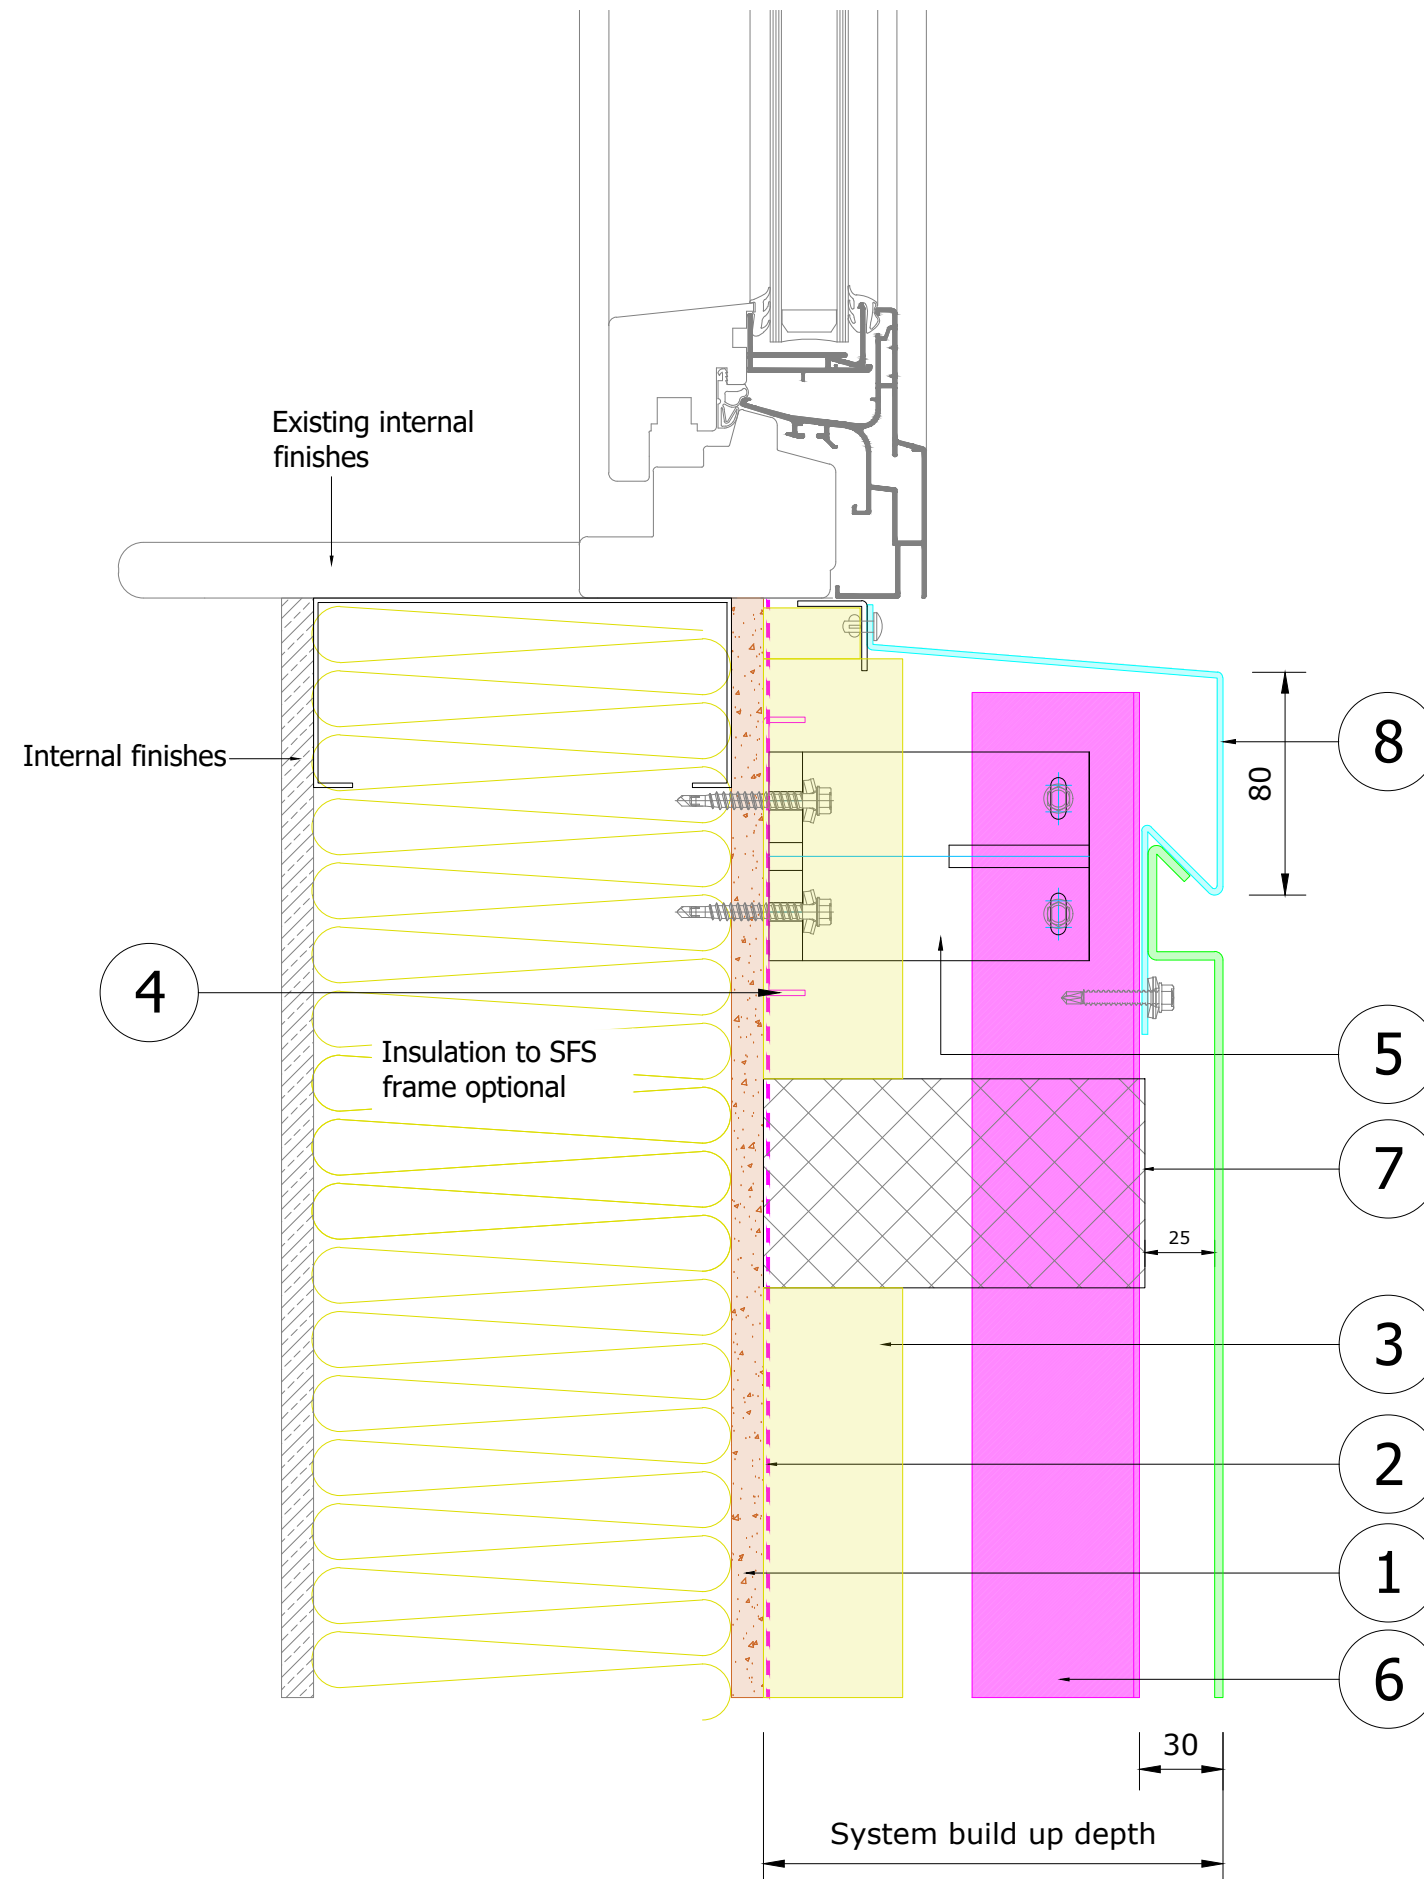


CLADDING PANEL

A2, s1, d0 - Datum systems 3mm thk Solid Alum cassette cladding panel with Warrington fire certificate WF438098. Interpon D Fire PPC coated.
See certificate RA19-0226

Panels secret fixed with 2No. Stainless Steel rivets or fixings in underlap leg to each carrier rail into min 6.3mm Dia hole to allow for panel expansion.
Also fixed point with 1No fixing at each carrier rail within horizontal panel joint.

TYPICAL WINDOW CILL

- 1 Sheathing board
- 2 Breather membrane
- 3 Additional Non flammable Insulation
- 4 Horizontal load spreader channel
- 5 Helping hand brackets. Size determined by build up requirements
- 6 Helping hand T or L vertical mullion
- 7 Horizontal fire barriers with 25mm air gap
- 8 Window cill flashing

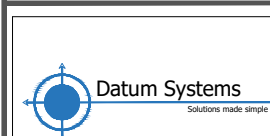

Datum Systems Limited
75-80 Northcott Road
Netherton, Dudley
West Midlands.
DY2 9PP
Tel:
E-mail: sales@datumsystems.co.uk

GENERAL NOTES

- A) Do not scale from this drawing.
- B) All Dimensions shown on this drawing are in millimetres (mm)
- C) Isolate all interfaces between aluminium and steel with barrier tape

Rev.	Date	Initial	Description
A	.	MSD	Standard Issue

Project :
Datum Typical Details DTM 1

Drawing Title :
Typical Window Cill

FOR INFORMATION

Drawn : MSD	Date : 15/05/25	Scale : N/A	Check : .
Drawing No. : DTM1/2025 D02	Rev : A		