


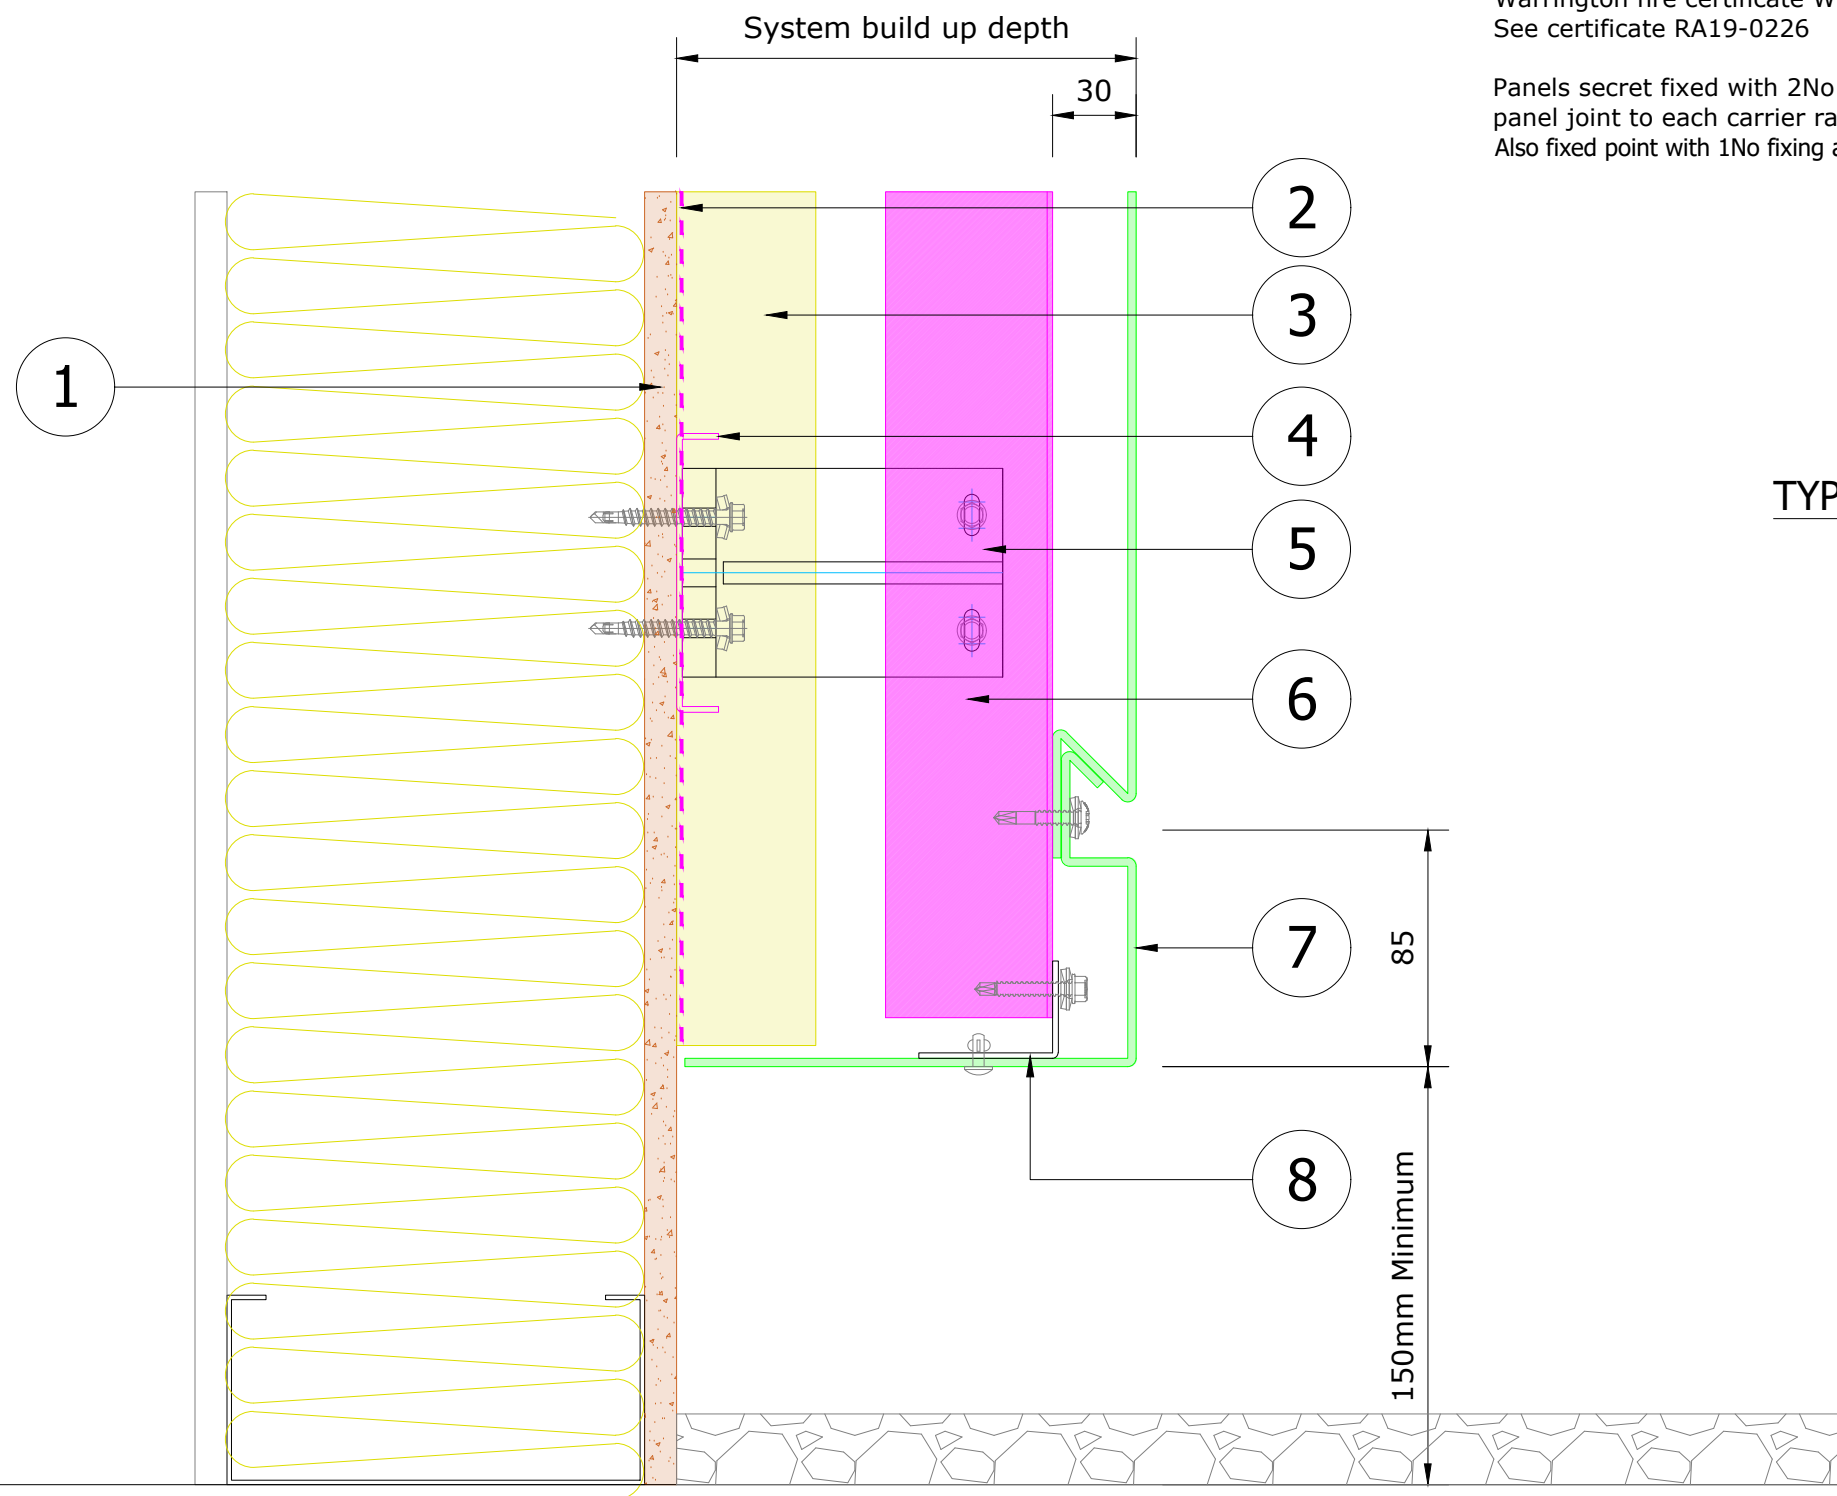

CLADDING PANEL
A2, s1, d0 - Datum systems 3mm thk Solid Alum cassette cladding panel with Warrington fire certificate WF438098. Interpon D Fire PPC coated.
See certificate RA19-0226

Panels secret fixed with 2No. Stainless Steel rivets or fixings in horizontal panel joint to each carrier rail into min 6.3mm Dia hole to allow for panel expansion.
Also fixed point with 1No fixing at each carrier rail within horizontal panel joint.

TYPICAL PANEL CILL

- 1 Sheathing board
- 2 Breather membrane
- 3 Additional Non flammable Insulation
- 4 Horizontal load spreader channel
- 5 Helping hand brackets. Size determined by build up requirements
- 6 Helping hand T or L vertical mullion
- 7 Horizontal fire barriers with 25mm air gap
- 8 Capping flashing
- 9 Capping support flashing