


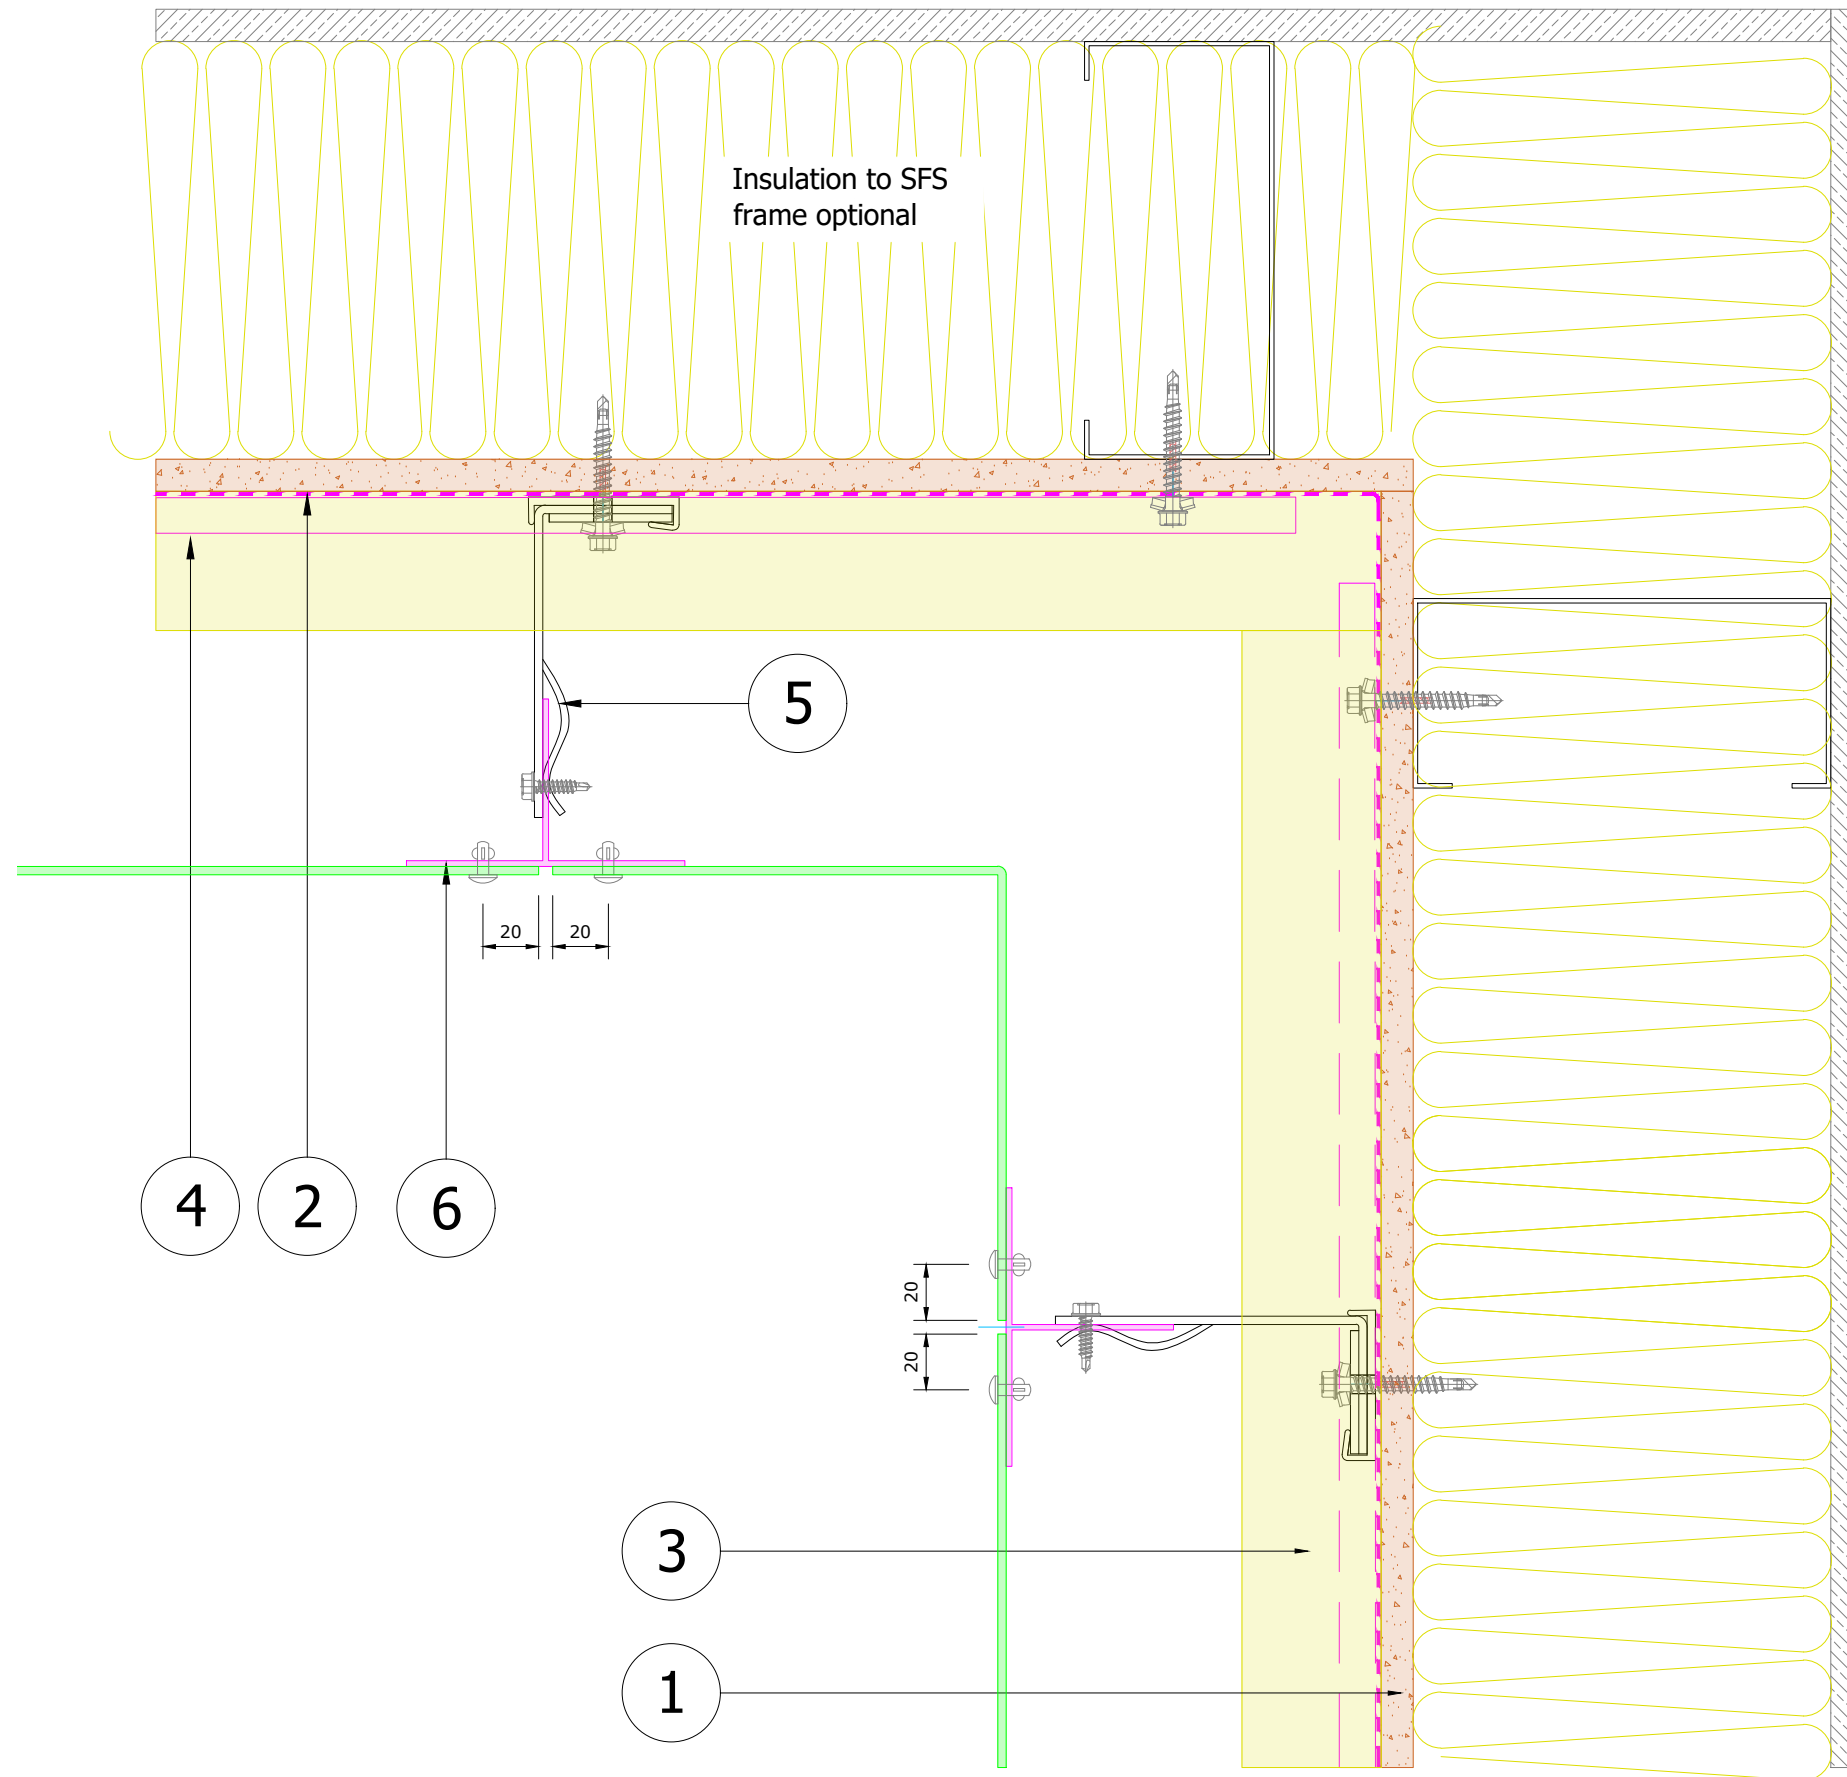

CLADDING PANEL

A2, s1, d0 - Datum systems 3mm thk Solid Alum through fix panel with Warrington fire certificate WF438098. Interpon D Fire PPC coated. See certificate RA19-0226

Panels secret fixed with Stainless Steel rivets or fixings to carrier rails into min 6.3mm Dia hole to allow for panel expansion. Also fixed point with 1No fixing at each carrier rail within horizontal panel joint. Fixing arrangement to be determined by panel size and structural loadings.

TYPICAL INTERNAL CORNER

- ① Sheathing board
- ② Breather membrane
- ③ Additional Non flammable Insulation
- ④ Horizontal load spreader channel
- ⑤ Helping hand brackets. Size determined by build up requirements
- ⑥ Helping hand T or L vertical mullion